


ROYAL PALM MEWS

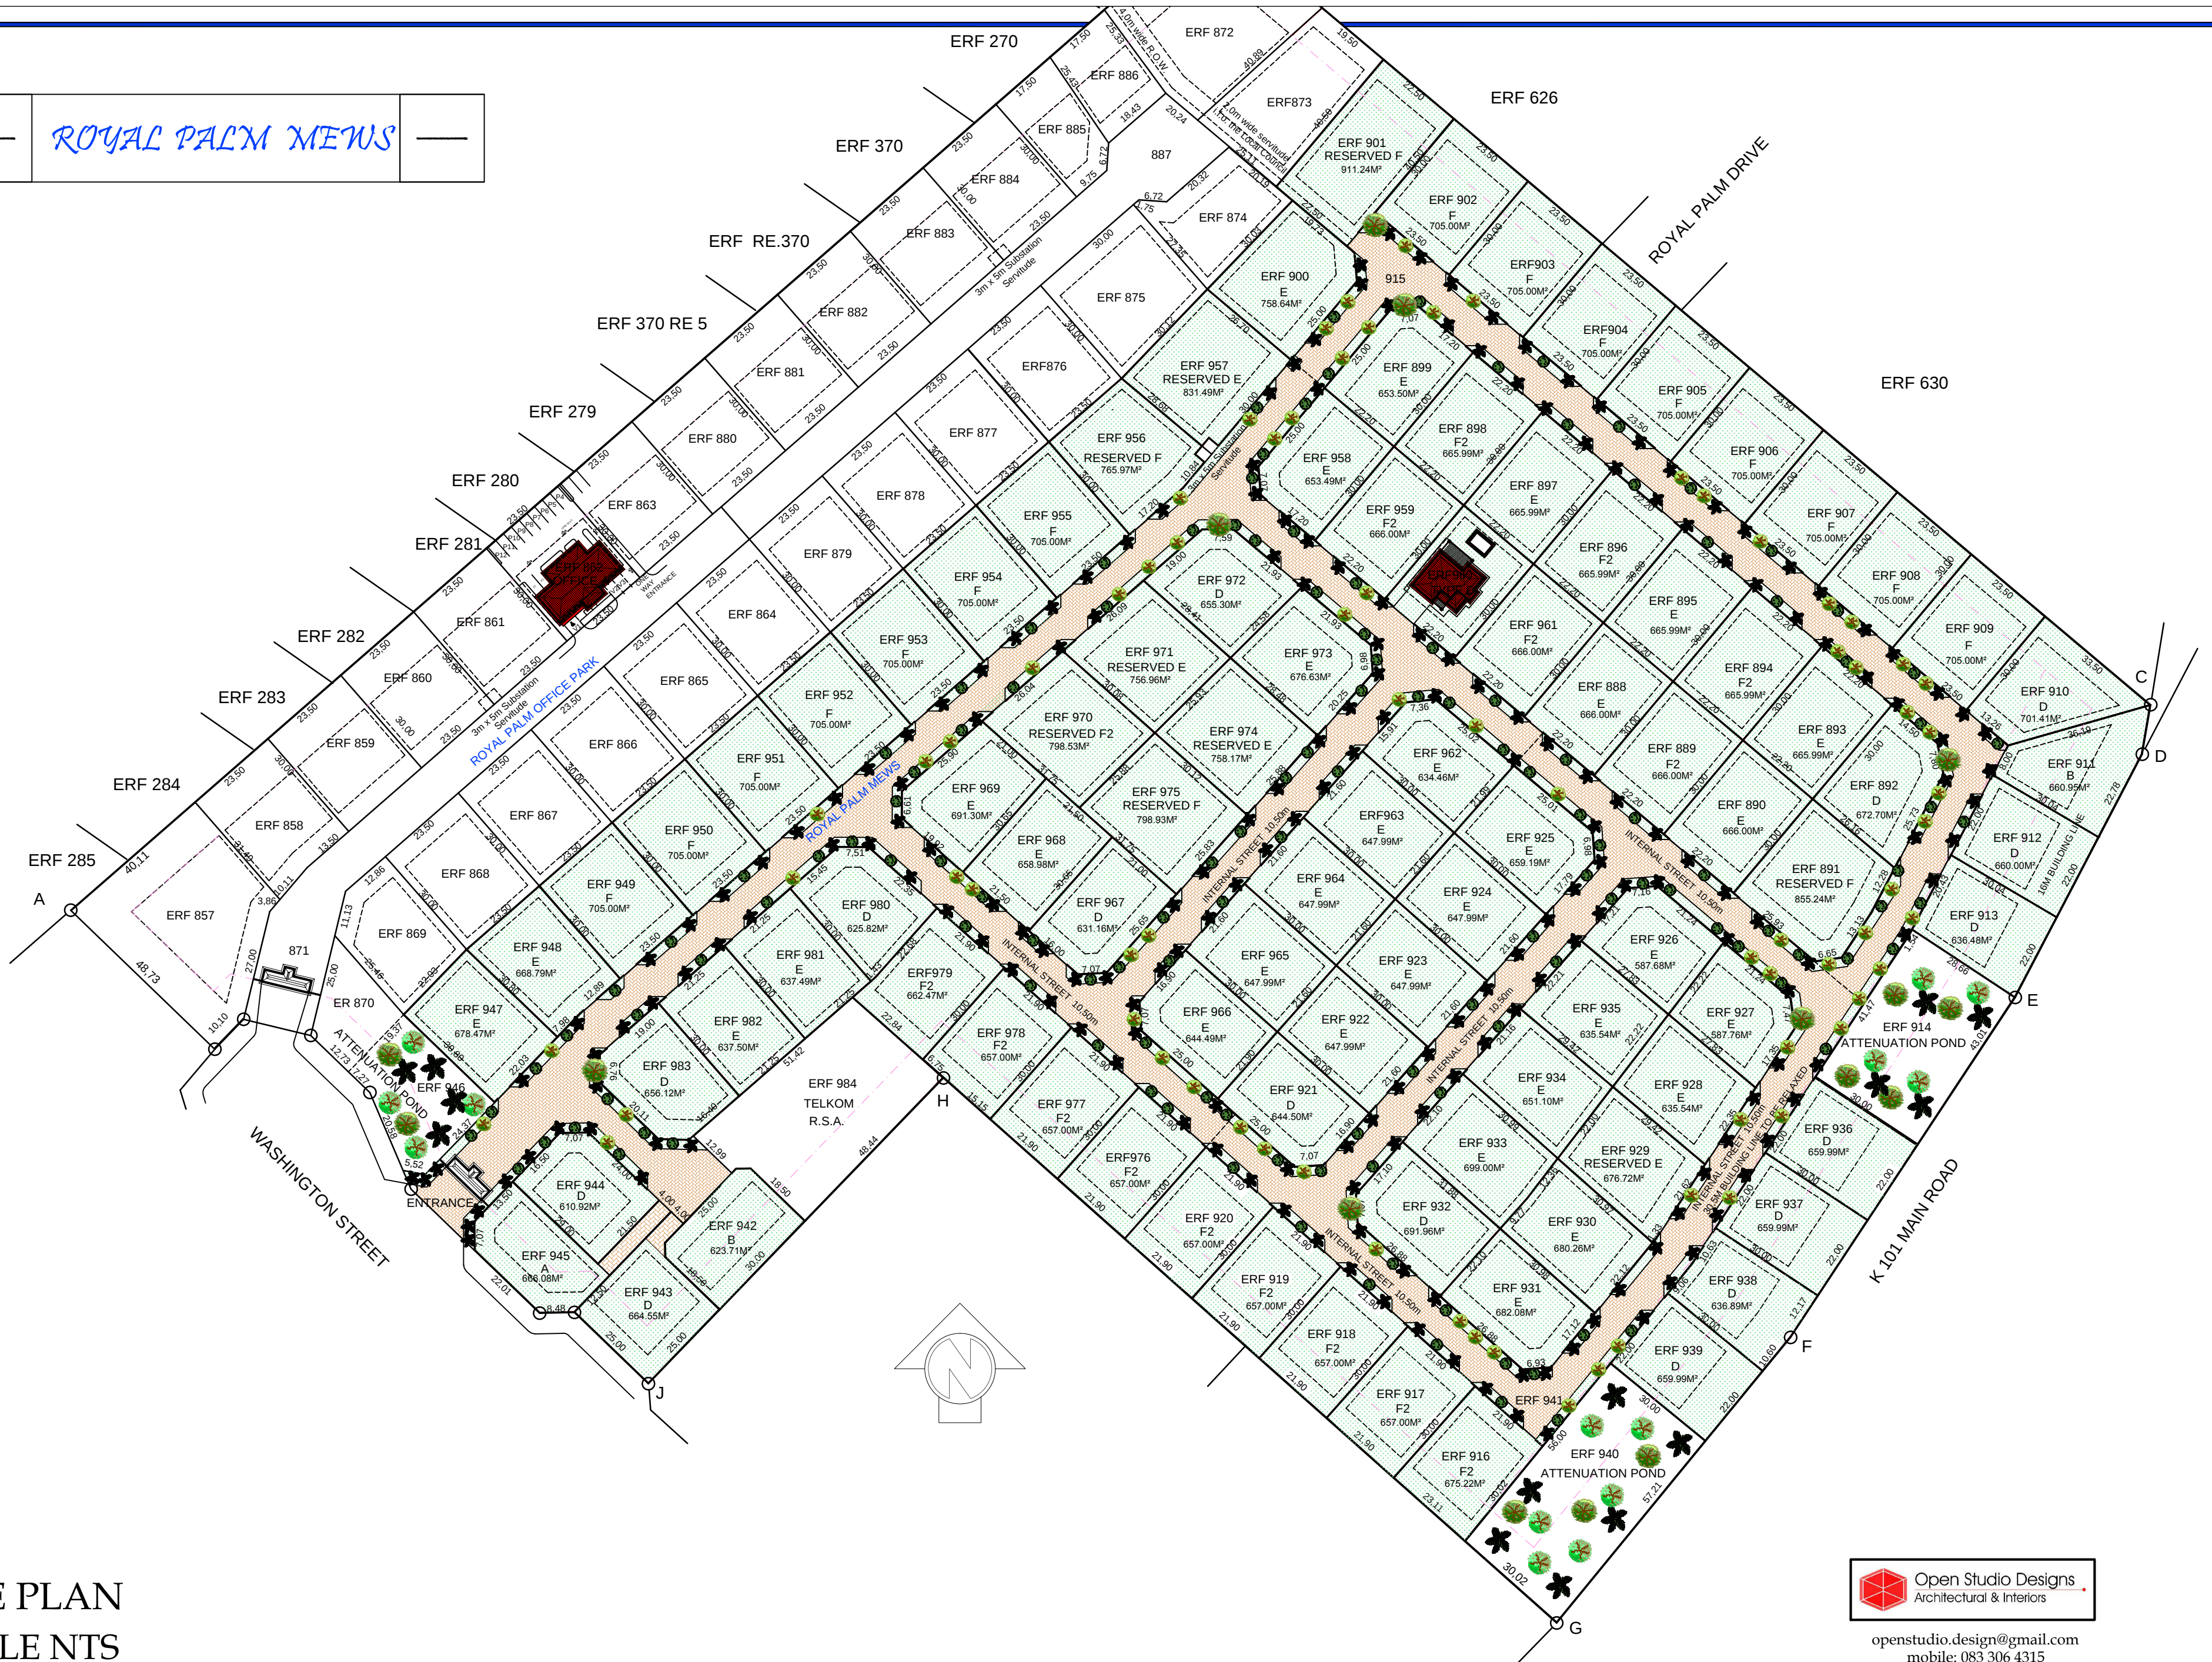

SITE PLAN
SCALE NTS

THIS DRAWING IS THE PROPERTY AND COPYRIGHT OF OPEN STUDIO DESIGNS AND MAY NOT BE REPRODUCED IN ANY WAY

Open Studio Designs
Architectural & Interiors
openstudio.design@gmail.com
mobile: 083 306 4315